


GROUND FLOOR  
2 BED - AREA- 52.18sqm

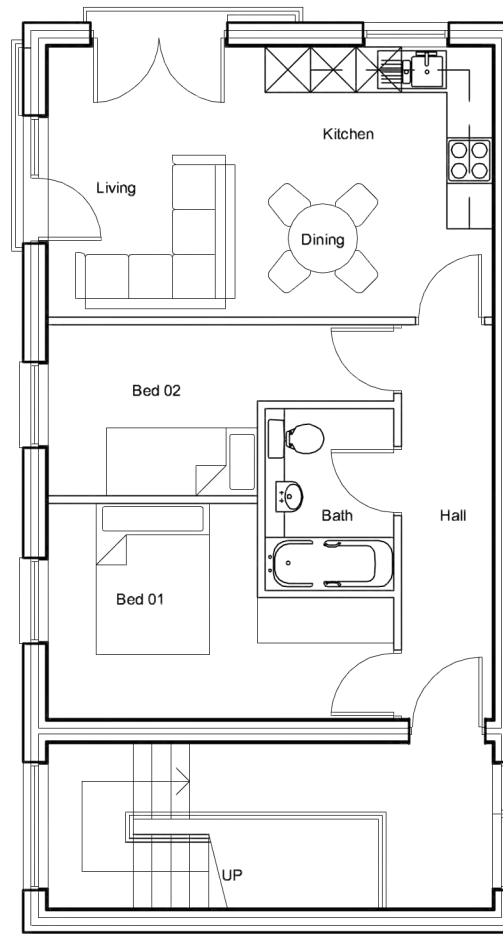


FIRST FLOOR  
2 BED - AREA- 52.18sqm

**coda**


Coda Studios Ltd  
70-71 Cornish Place, Cornish Street, Sheffield, S6 3AF  
tel:0114 279 6003  
e:information@codastudios.co.uk

-	Client			
HIPPER STREET	Job			
2 BED - FLOOR PLANS	Title			
1068-001	Dwg. No.			
DRAWN	CHECKED	DATE	SCALE	REVISION
LJ	-	04-2014	1:100	


© COPYRIGHT EXISTS ON THE DESIGNS AND INFORMATION SHOWN ON THIS DRAWING. The Contractor must verify all dimensions on site before making shop drawings or commencing work of any kind. No dimensions to be scaled from this drawing. Architect to be notified of any discrepancies in dimensions immediately.

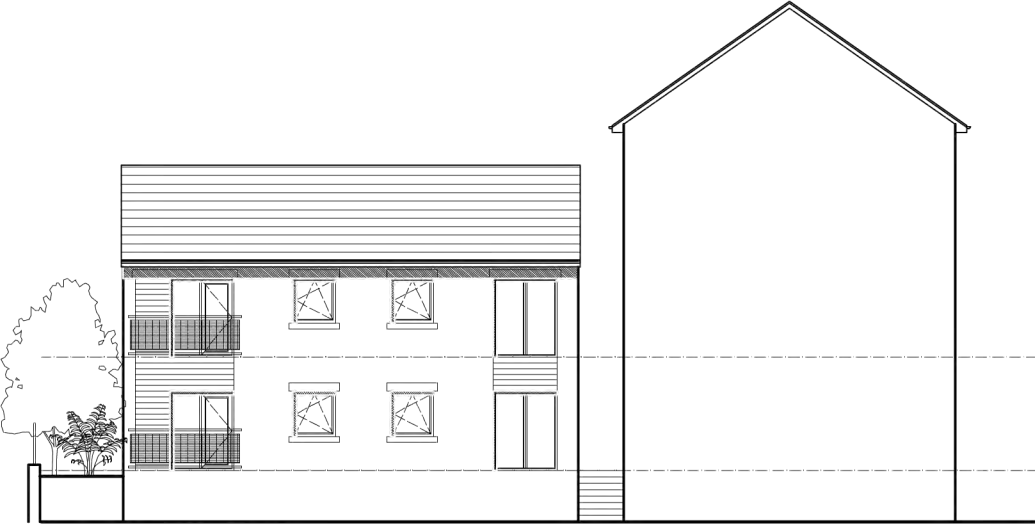


ELEVATION A

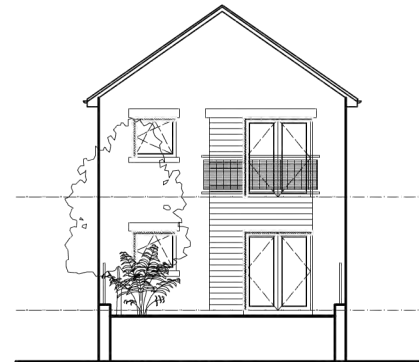


ELEVATION B

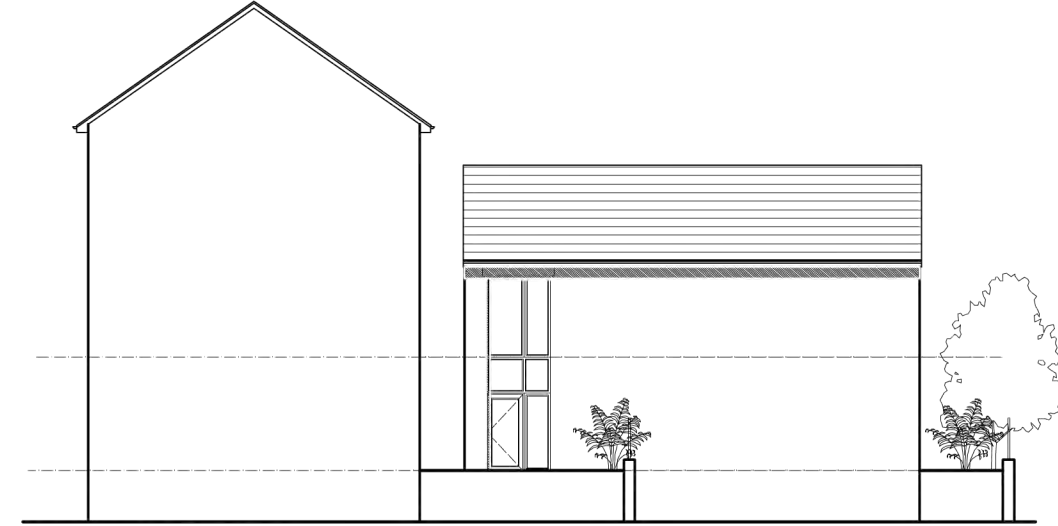

ELEVATION C

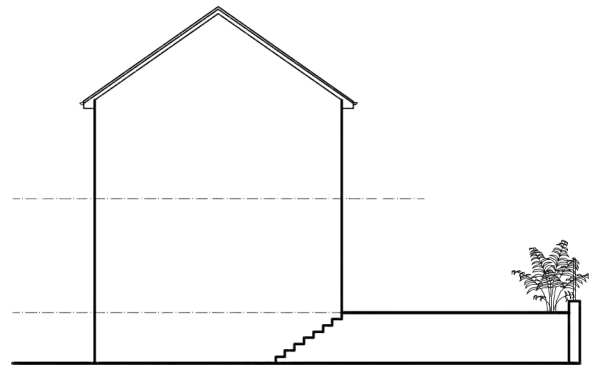

ELEVATION D

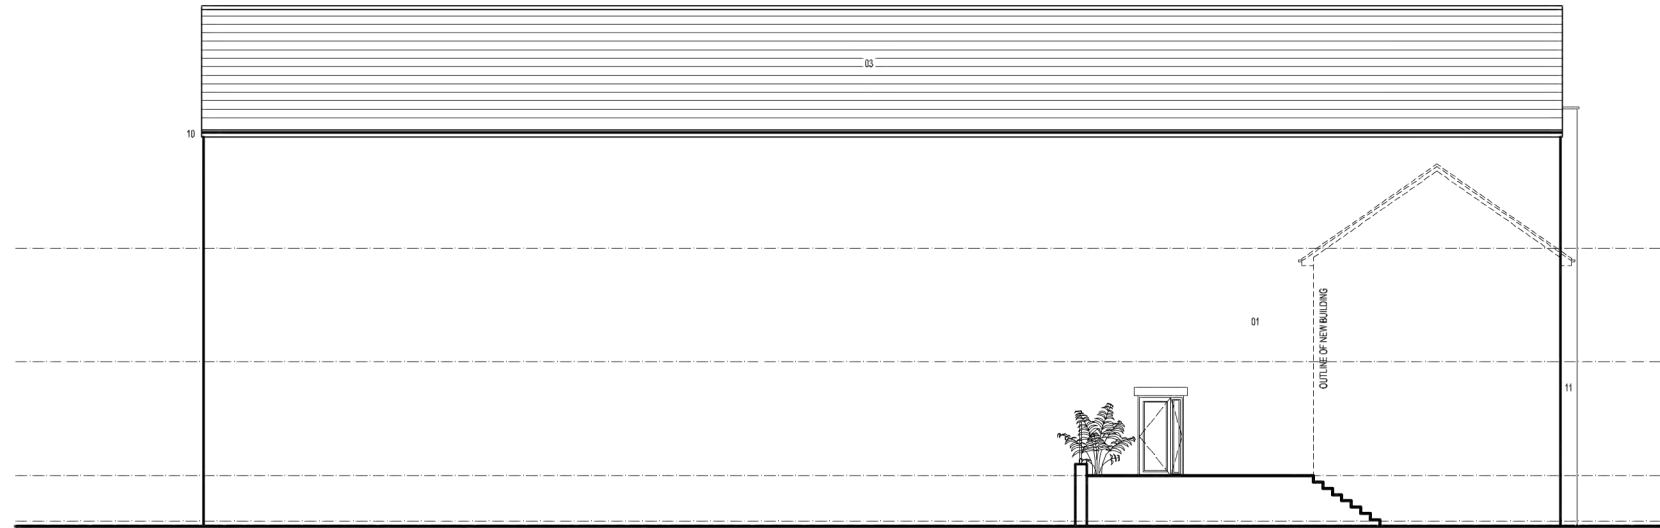

MAIN BUILDING REAR ELEVATION


**coda**

Coda Studios Ltd  
 70-71 Cornish Place, Cornish Street, Sheffield, S6 3AF  
 tel:0114 279 6003  
 e:information@codastudios.co.uk


-	Client
HIPPER STREET	Job
2 BED - ELEVATIONS	Title
1068-002	Dwg. No.

DRAWN	CHECKED	DATE	SCALE	REVISION
LJ	-	04-2014	1:200	

© COPYRIGHT EXISTS ON THE DESIGNS AND INFORMATION SHOWN ON THIS DRAWING. The Contractor must verify all dimensions on site before making shop drawings or commencing work of any kind. No dimensions to be scaled from this drawing. Architect to be notified of any discrepancies in dimensions immediately.

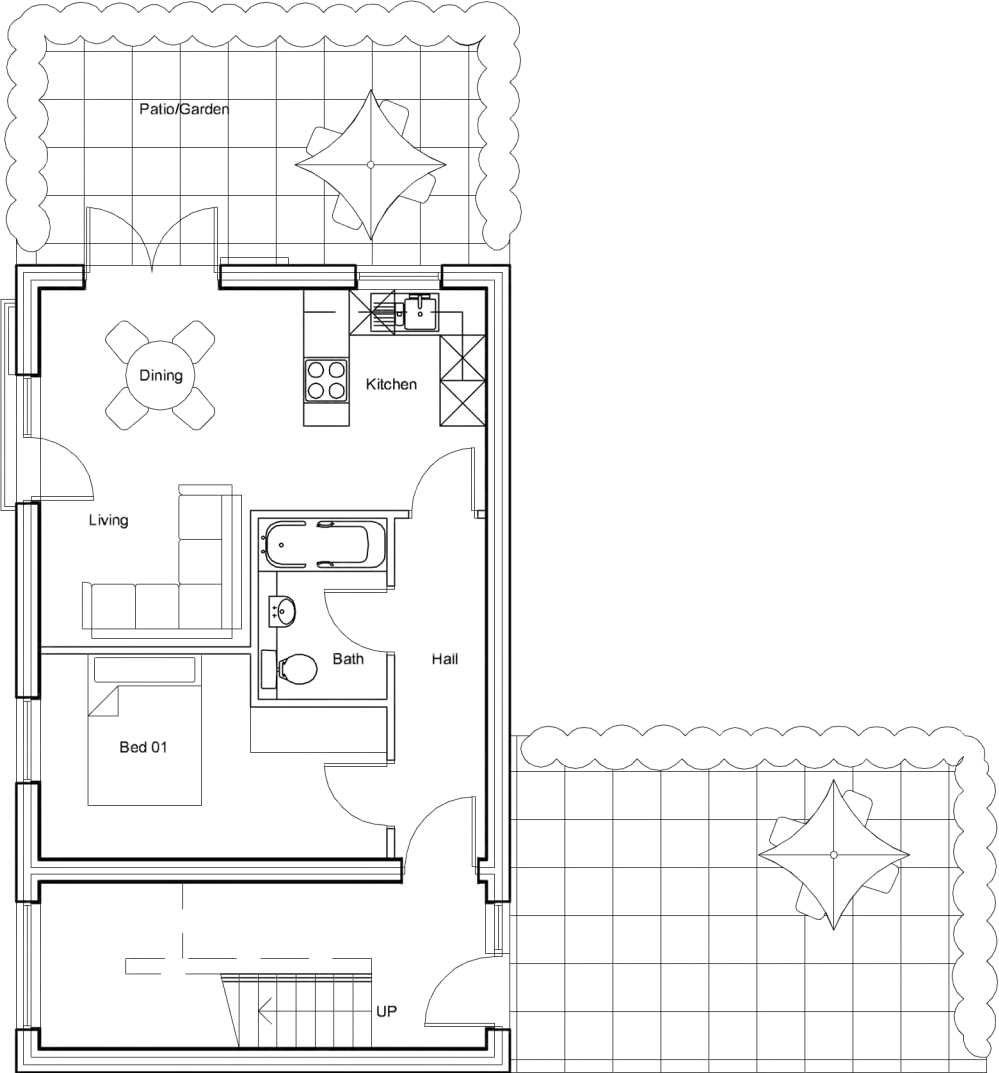

GROUND FLOOR  
1 BED - AREA- 44.19sqm

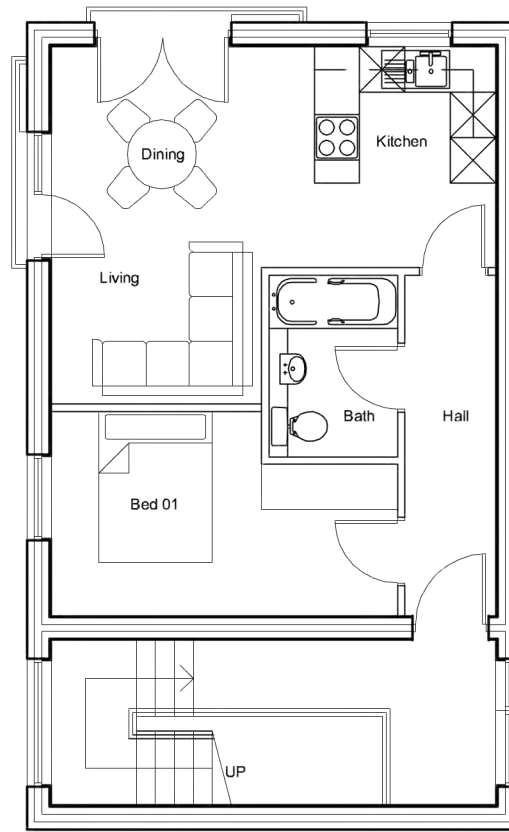






FIRST FLOOR  
1 BED - AREA- 44.19sqm

**coda**

Coda Studios Ltd  
70-71 Cornish Place, Cornish Street, Sheffield, S6 3AF  
tel:0114 279 6003  
e:information@codastudios.co.uk

-	Client			
HIPPER STREET	Job			
1 BED - FLOOR PLANS	Title			
1068-003	Dwg. No.			
DRAWN	CHECKED	DATE	SCALE	REVISION
LJ	-	04-2014	1:100	

© COPYRIGHT EXISTS ON THE DESIGNS AND INFORMATION SHOWN ON THIS DRAWING. The Contractor must verify all dimensions on site before making shop drawings or commencing work of any kind. No dimensions to be scaled from this drawing. Architect to be notified of any discrepancies in dimensions immediately.

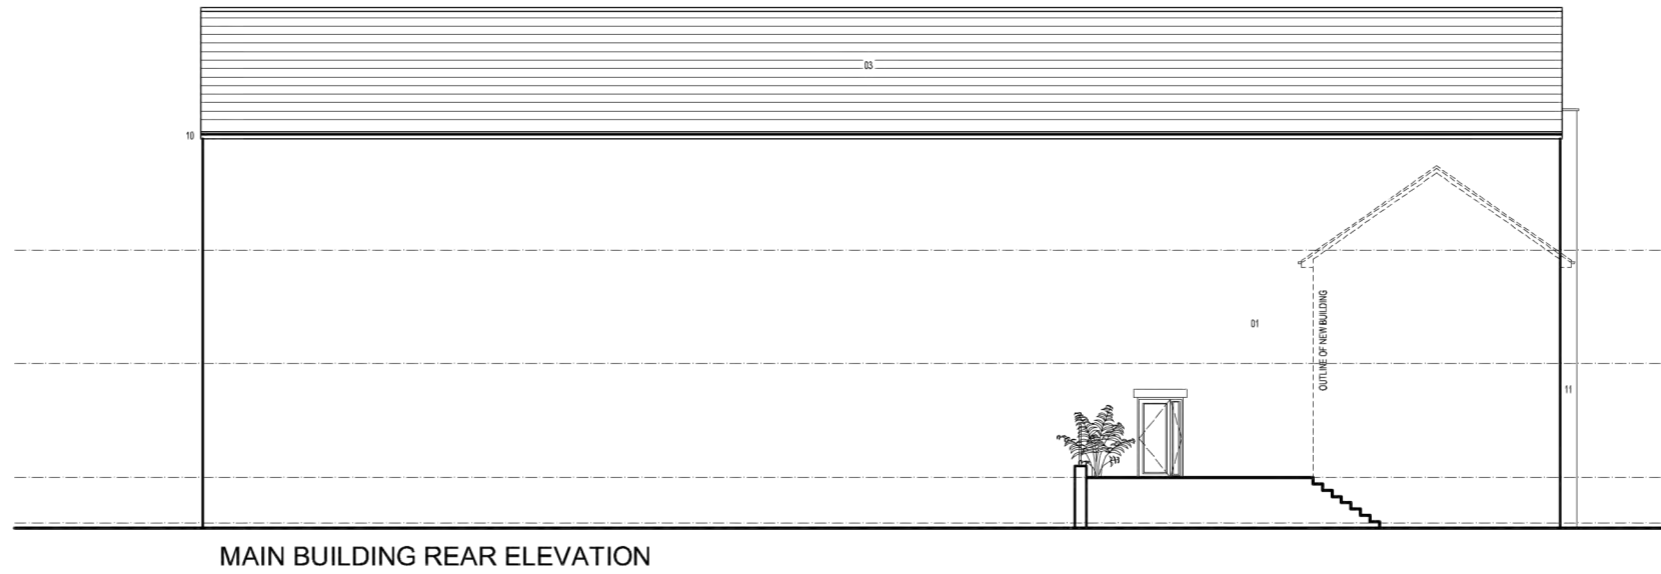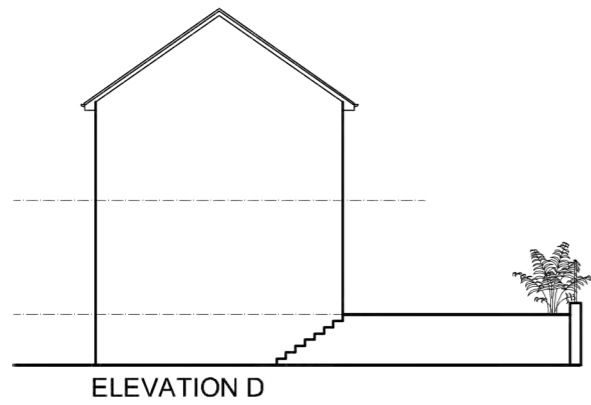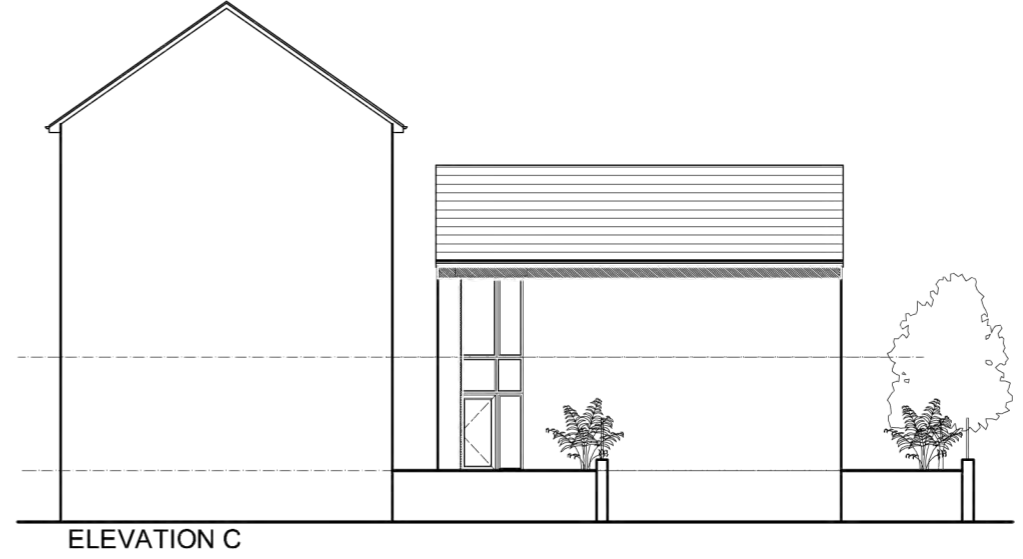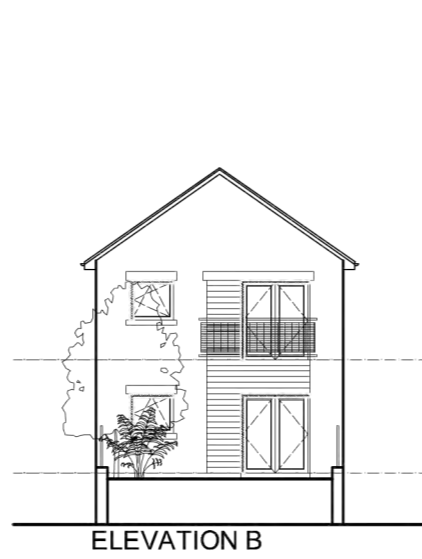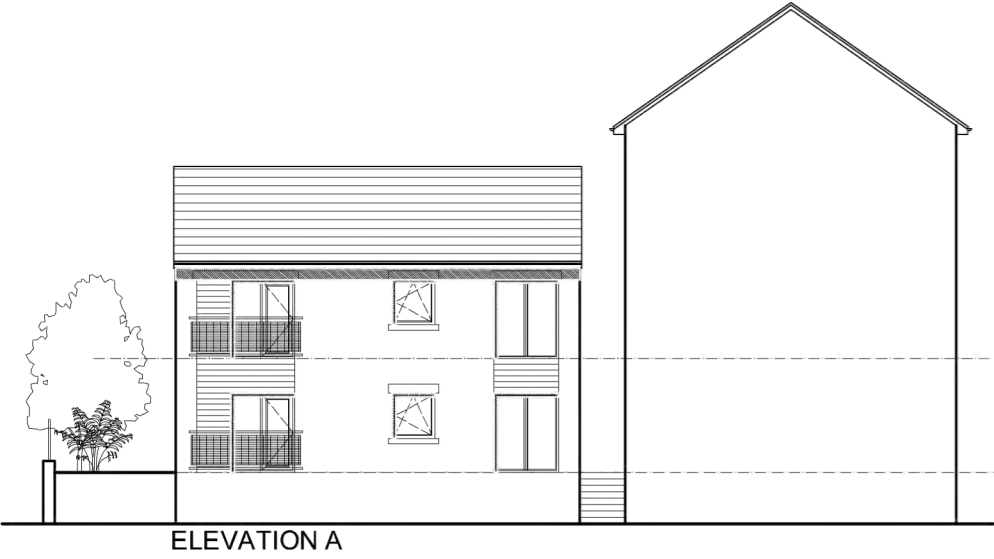

Coda Studios Ltd  
 70-71 Cornish Place, Cornish Street, Sheffield, S6 3AF  
 tel:0114 279 6003  
 e:information@codastudios.co.uk

-	Client			
HIPPER STREET	Job			
1 BED - ELEVATIONS	Title			
1068-004	Dwg. No.			
DRAWN	CHECKED	DATE	SCALE	REVISION
LJ	-	04-2014	1:200	

© COPYRIGHT EXISTS ON THE DESIGNS AND INFORMATION SHOWN ON THIS DRAWING. The Contractor must verify all dimensions on site before making shop drawings or commencing work of any kind. No dimensions to be scaled from this drawing. Architect to be notified of any discrepancies in dimensions immediately.